


COURTNEY STREET

STURTON STREET

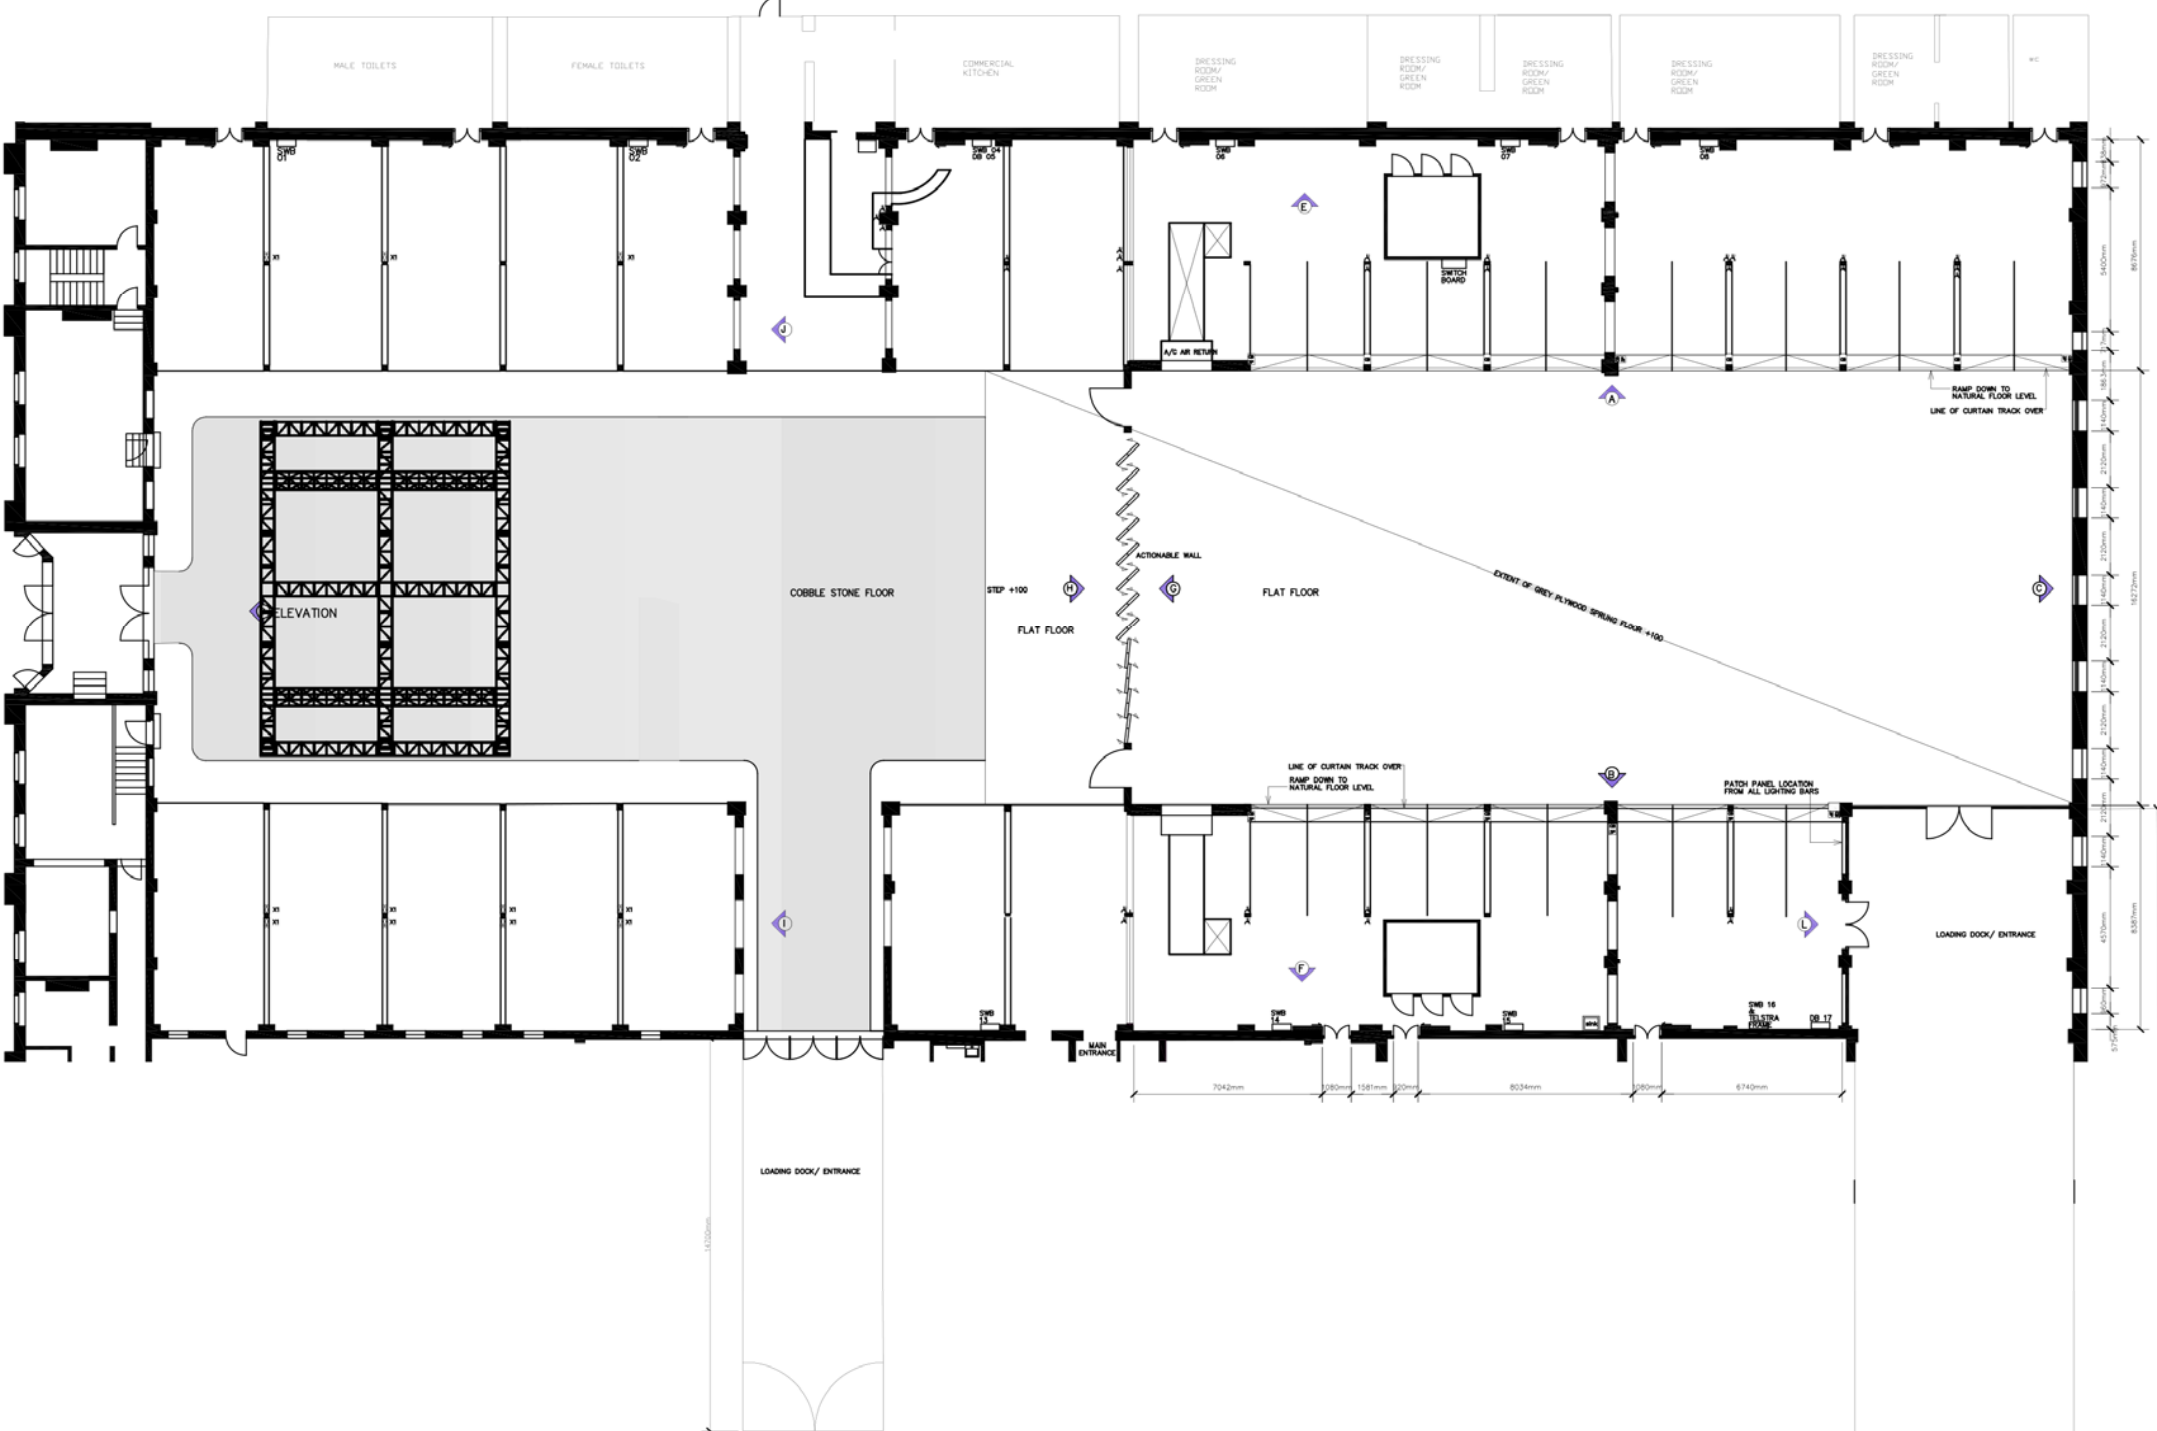

FLOOR PLAN

LEGEND

- ▤ DOUBLE GPO
- COLUMN BOX

1:100

BLACKWOOD STREET

0 1000 2000 3000 4000 5000

Scale Bar