


ELEVATION

TYRONE STREET

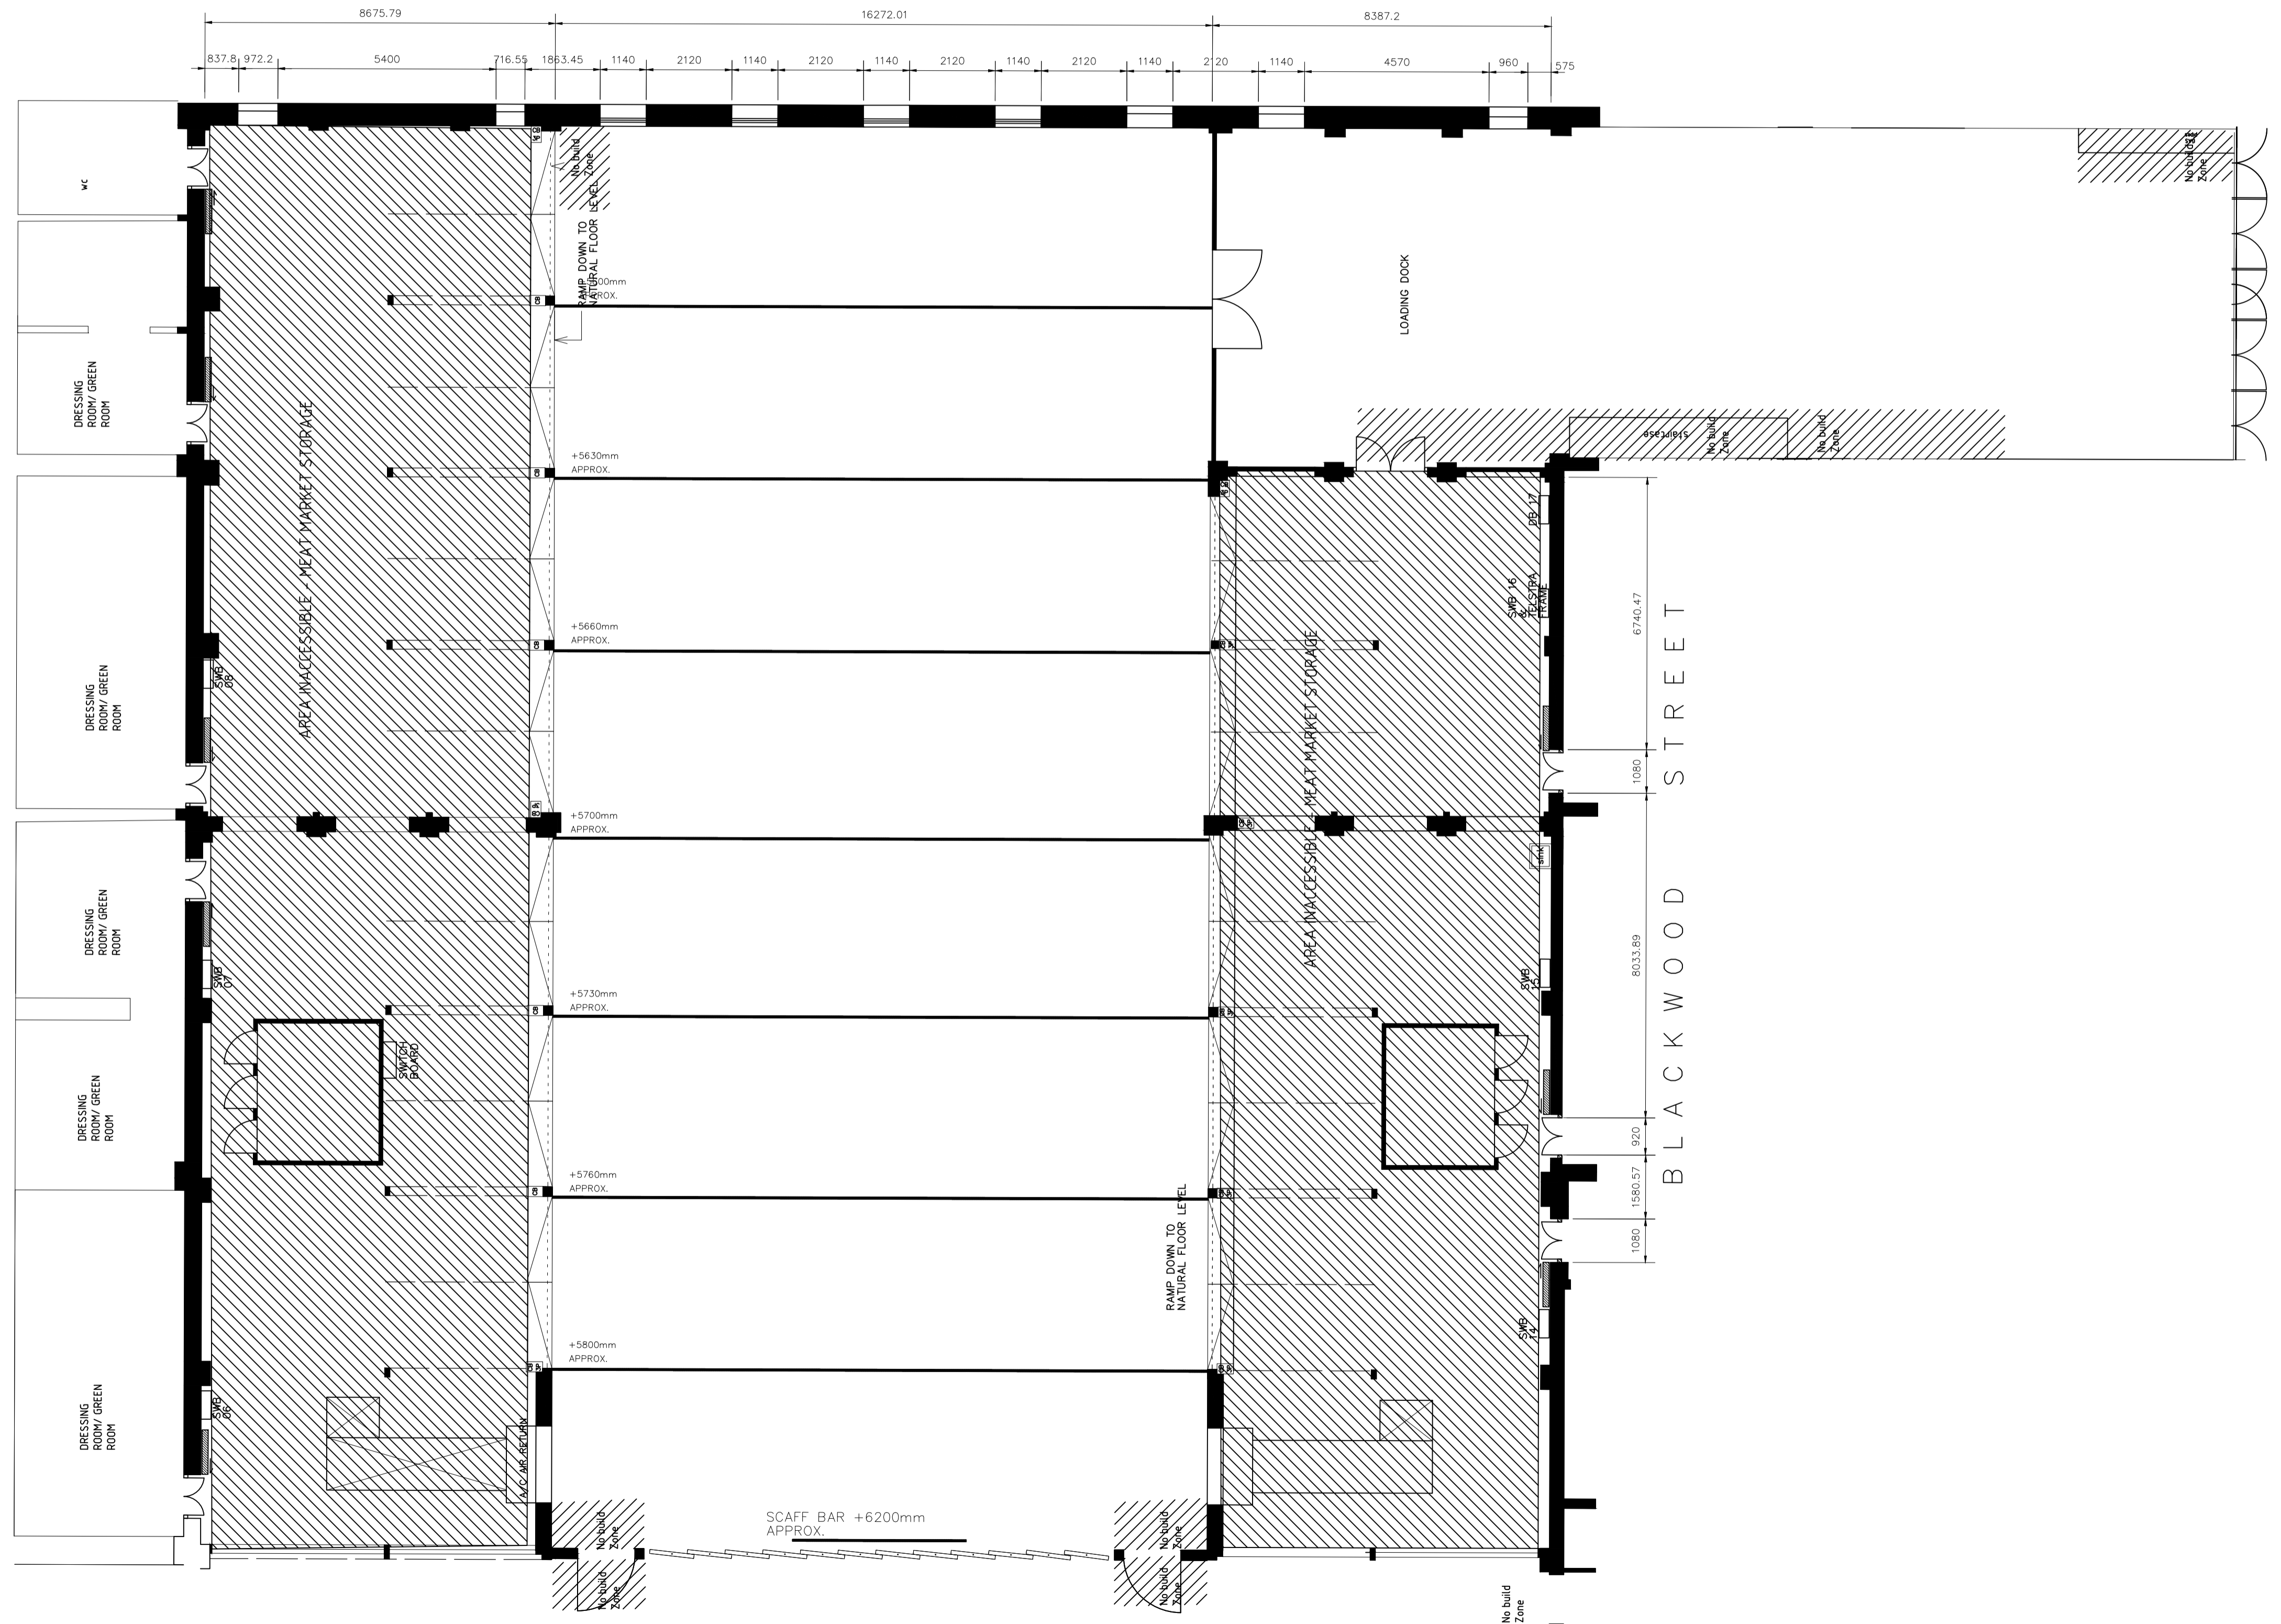

| No | DATE | AMENDMENTS | AUT. |
|----|------|------------|------|
| | | | |



MEAT MARKET
 3 BLACKWOOD ST
 NORTH MELBOURNE VIC 3051
 TELEPHONE: (03) 9329 9966

CLIENT
 CITY OF MELBOURNE

PROJECT
 MEAT MARKET

DRAWING

STATUS

PASSED / REVIEWED APPROVED / AUTH. FOR USE

| | | |
|-----------------|------------|-------------|
| NORTH POINT | DESIGN | DRAWN |
| | A1 1:75 | A3 1:150 |
| DATE PLOTTED | | |

| | | |
|-----------|----------|------|
| PROJ. NO. | DWG. NO. | REV. |
| | | |